


SURVEY OF FARMS No. 6819 - 6825 AT BUYUNI MIZUGUNI  
BAGAMOYO DISTRICT  
COAST REGION

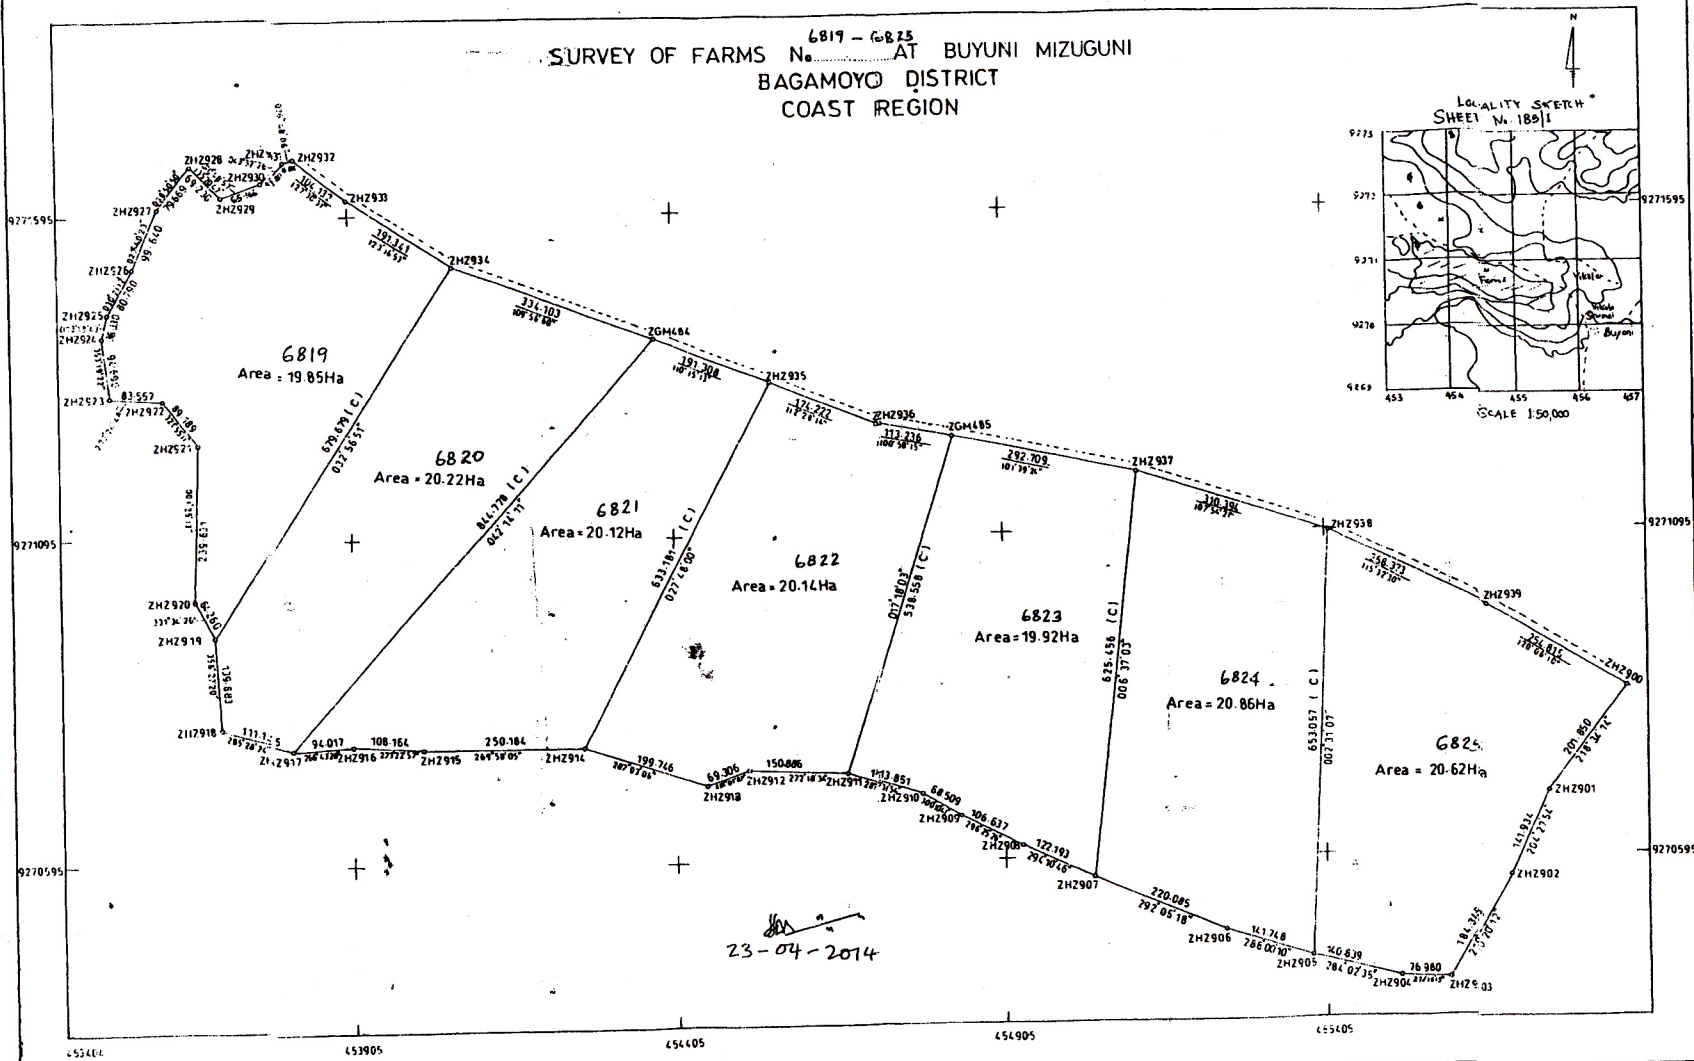

Scale 1:5000

COMPS No. 1740  
MP No. 185/1/2  
STD SHEET No. 185/1  
ACTION BY CC  
PLAN No. E 740/77

AMMENDMENTS MADE BY:  
1. Manager P. (farm no) 21-03-014  
2.  
3.  
PHOTOSTAT COPIES SENT TO:  
1.  
2.  
3.

Plan drawn by ISHAKA MSAWANGA  
I hereby certify that the survey represented by this plan  
was carried out in accordance with the survey regulations  
F W MAHUNDI  
Licensed Land Surveyor  
Date \_\_\_\_\_  
REGISTERED PLAN No. 76373